

2500EA AluVent Routing Detail

Routing details as shown below for PVC and Aluminium profiles.




2500EA AluVent Routing Detail

Routing details as shown below for PVC and Aluminium profiles.




4000EA AluVent Routing Detail

Routing details as shown below for PVC and Aluminium profiles.

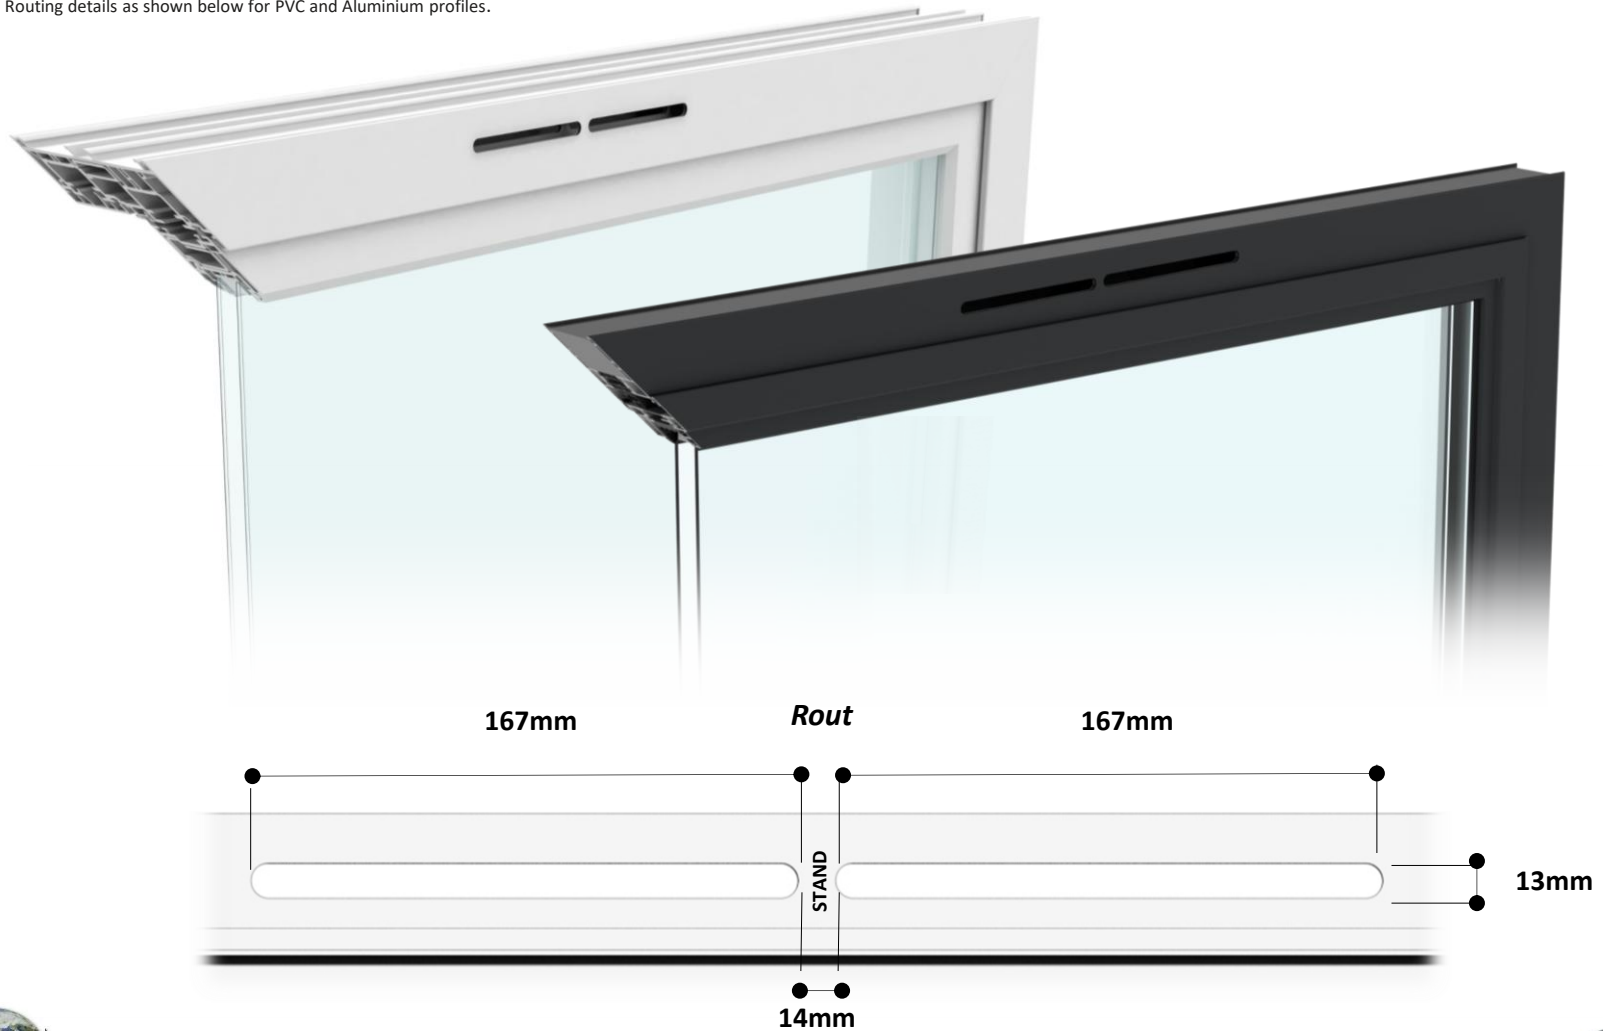


4000EA AluVent Routing Detail

Routing details as shown below for PVC and Aluminium profiles.

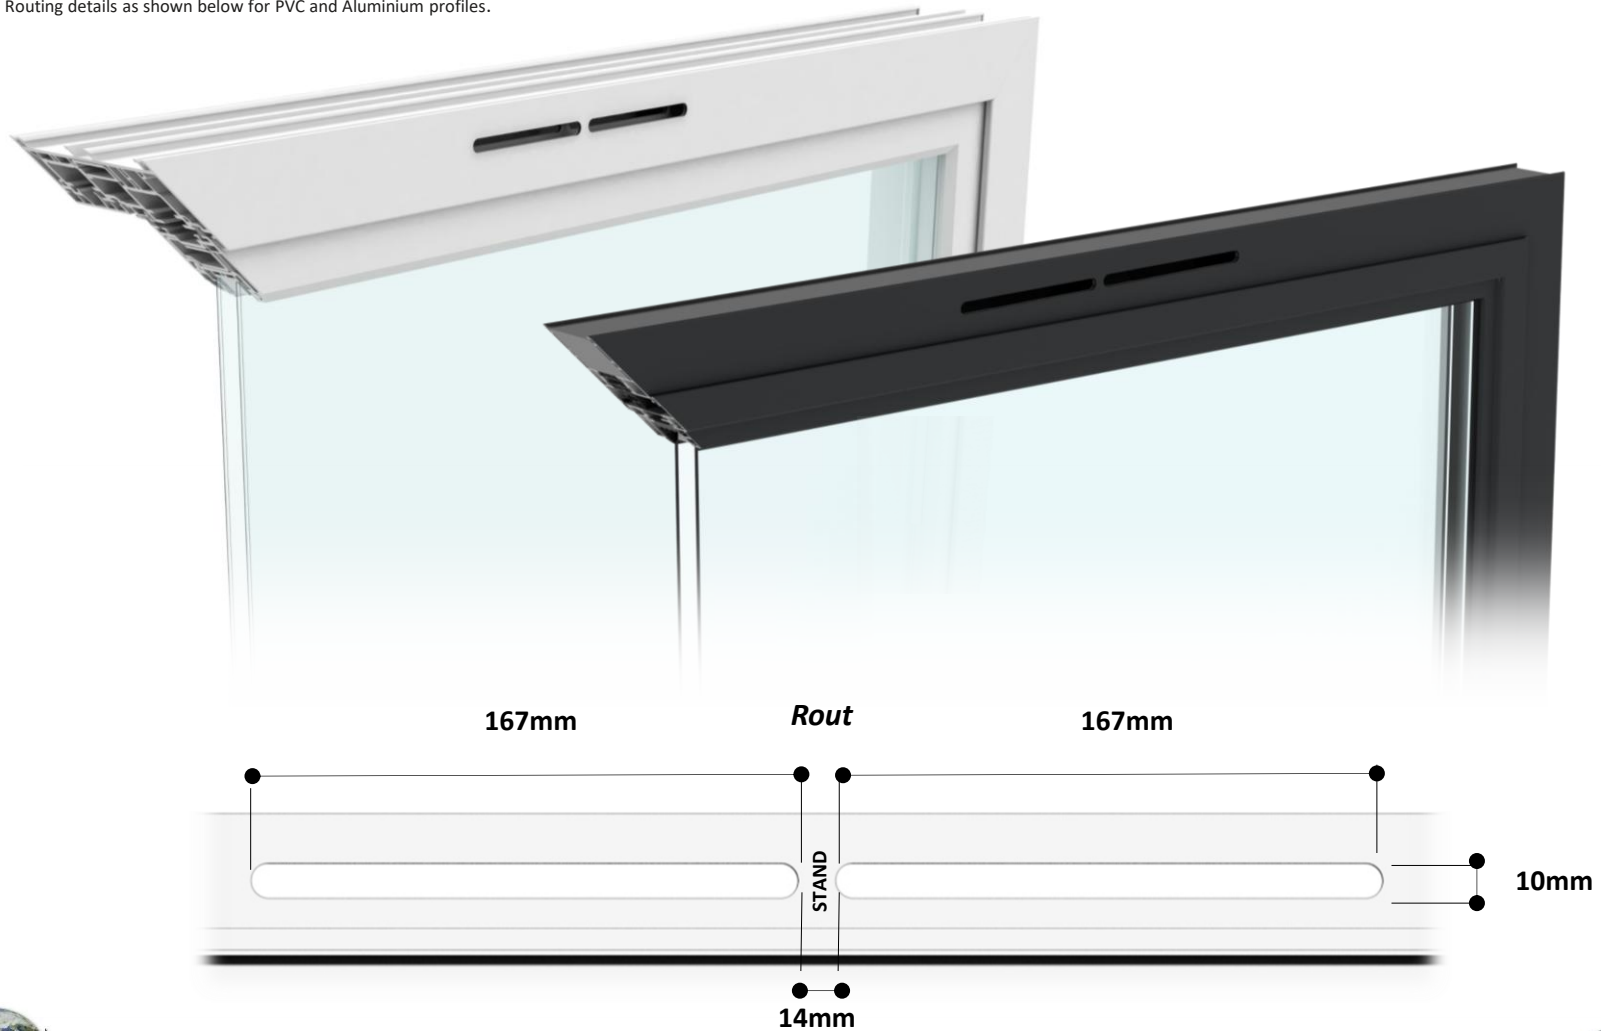

5000EA AluVent Routing Detail

Routing details as shown below for PVC and Aluminium profiles.

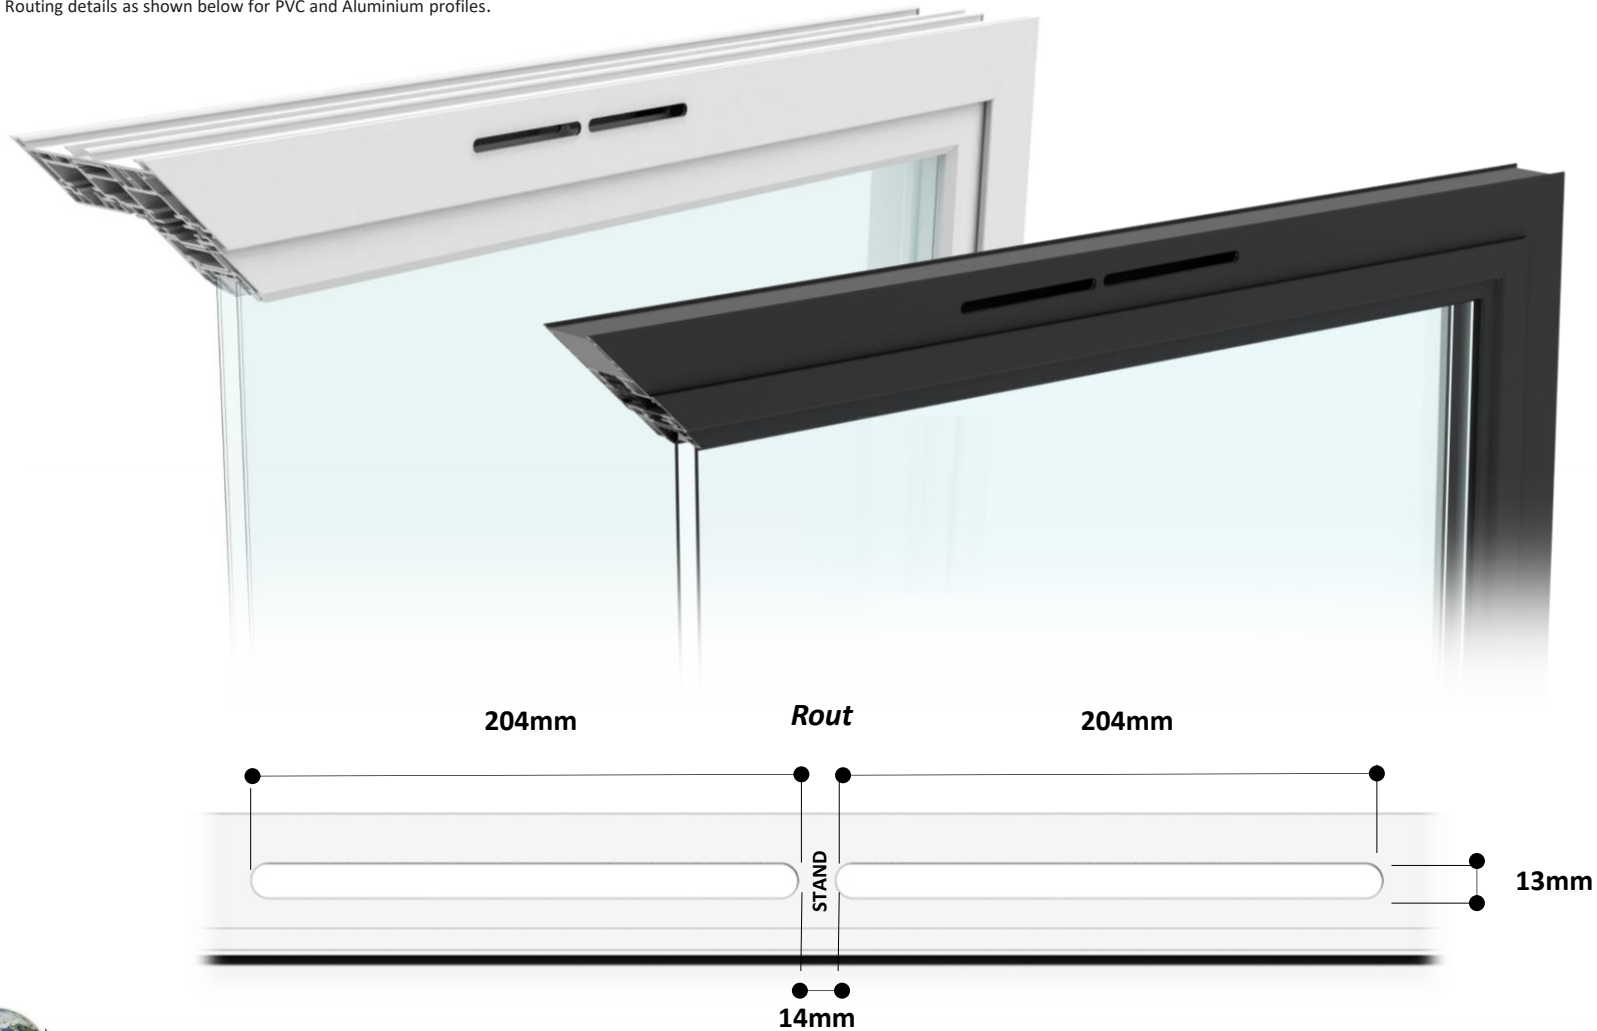

5000EA AluVent Routing Detail

Routing details as shown below for PVC and Aluminium profiles.

